


Note:
Conduit, drain tubes and cap
may be galvanized steel or PVC.

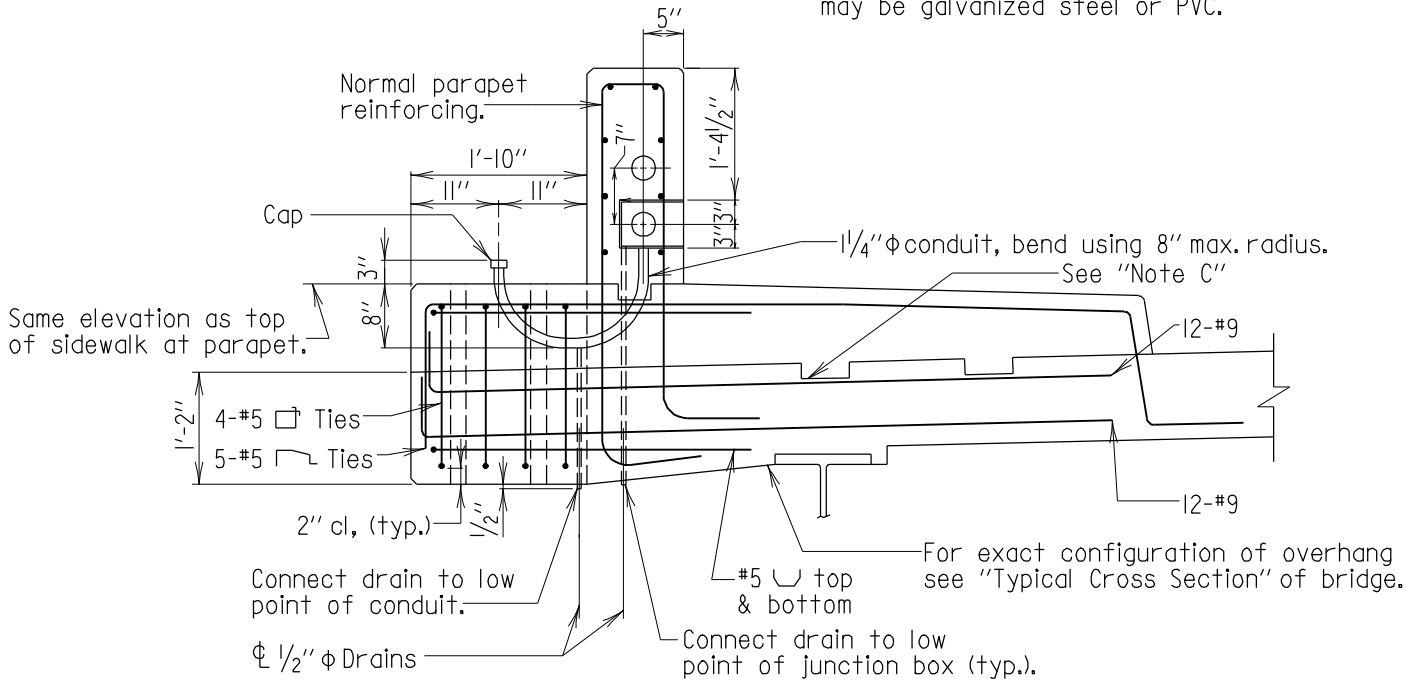

SECTION B-B FOR SIDEWALKS WITH PARAPET

Scale: 1/2"=1'-0"

Note:

All longitudinal bars are #5's and shall be placed continuously in the sidewalk from expansion opening to expansion opening in a simple span bridge and expansion opening to centerline of pier in a multispan bridge. Refer to BR-SS(6.21)-03-106.

Note C:

The constr. jt. between the sidewalk and the deck may vary slightly from the joint indicated.

For exact details and location of the joint see "Superstructure" Sheet.

SIDEWALK WITH STRAIGHT BACK

| APPROVAL | |
|------------------------------|----------|
| <i>L. S. Friedman</i> | DIRECTOR |
| OFFICE OF BRIDGE DEVELOPMENT | |
| DATE: 6/11/05 | |
| REVISIONS | |
| SHA | FHWA |
| 10-9-07 | . |
| . | . |
| . | . |
| FHWA APPROVAL | . |
| DATE: | . |

STATE OF MARYLAND
DEPARTMENT OF TRANSPORTATION
STATE HIGHWAY ADMINISTRATION
OFFICE OF BRIDGE DEVELOPMENT



SUPPORT BRACKET FOR BRIDGE MOUNTED LIGHT POST
WITH DUAL CONDUITS AND PARAPET
WITH STRAIGHT BACK AND SIDEWALK

STANDARD NO. BR-SS(6.52)-05-354(L)

SHEET 2 OF 2

SUPER-CONCRETE WORK